
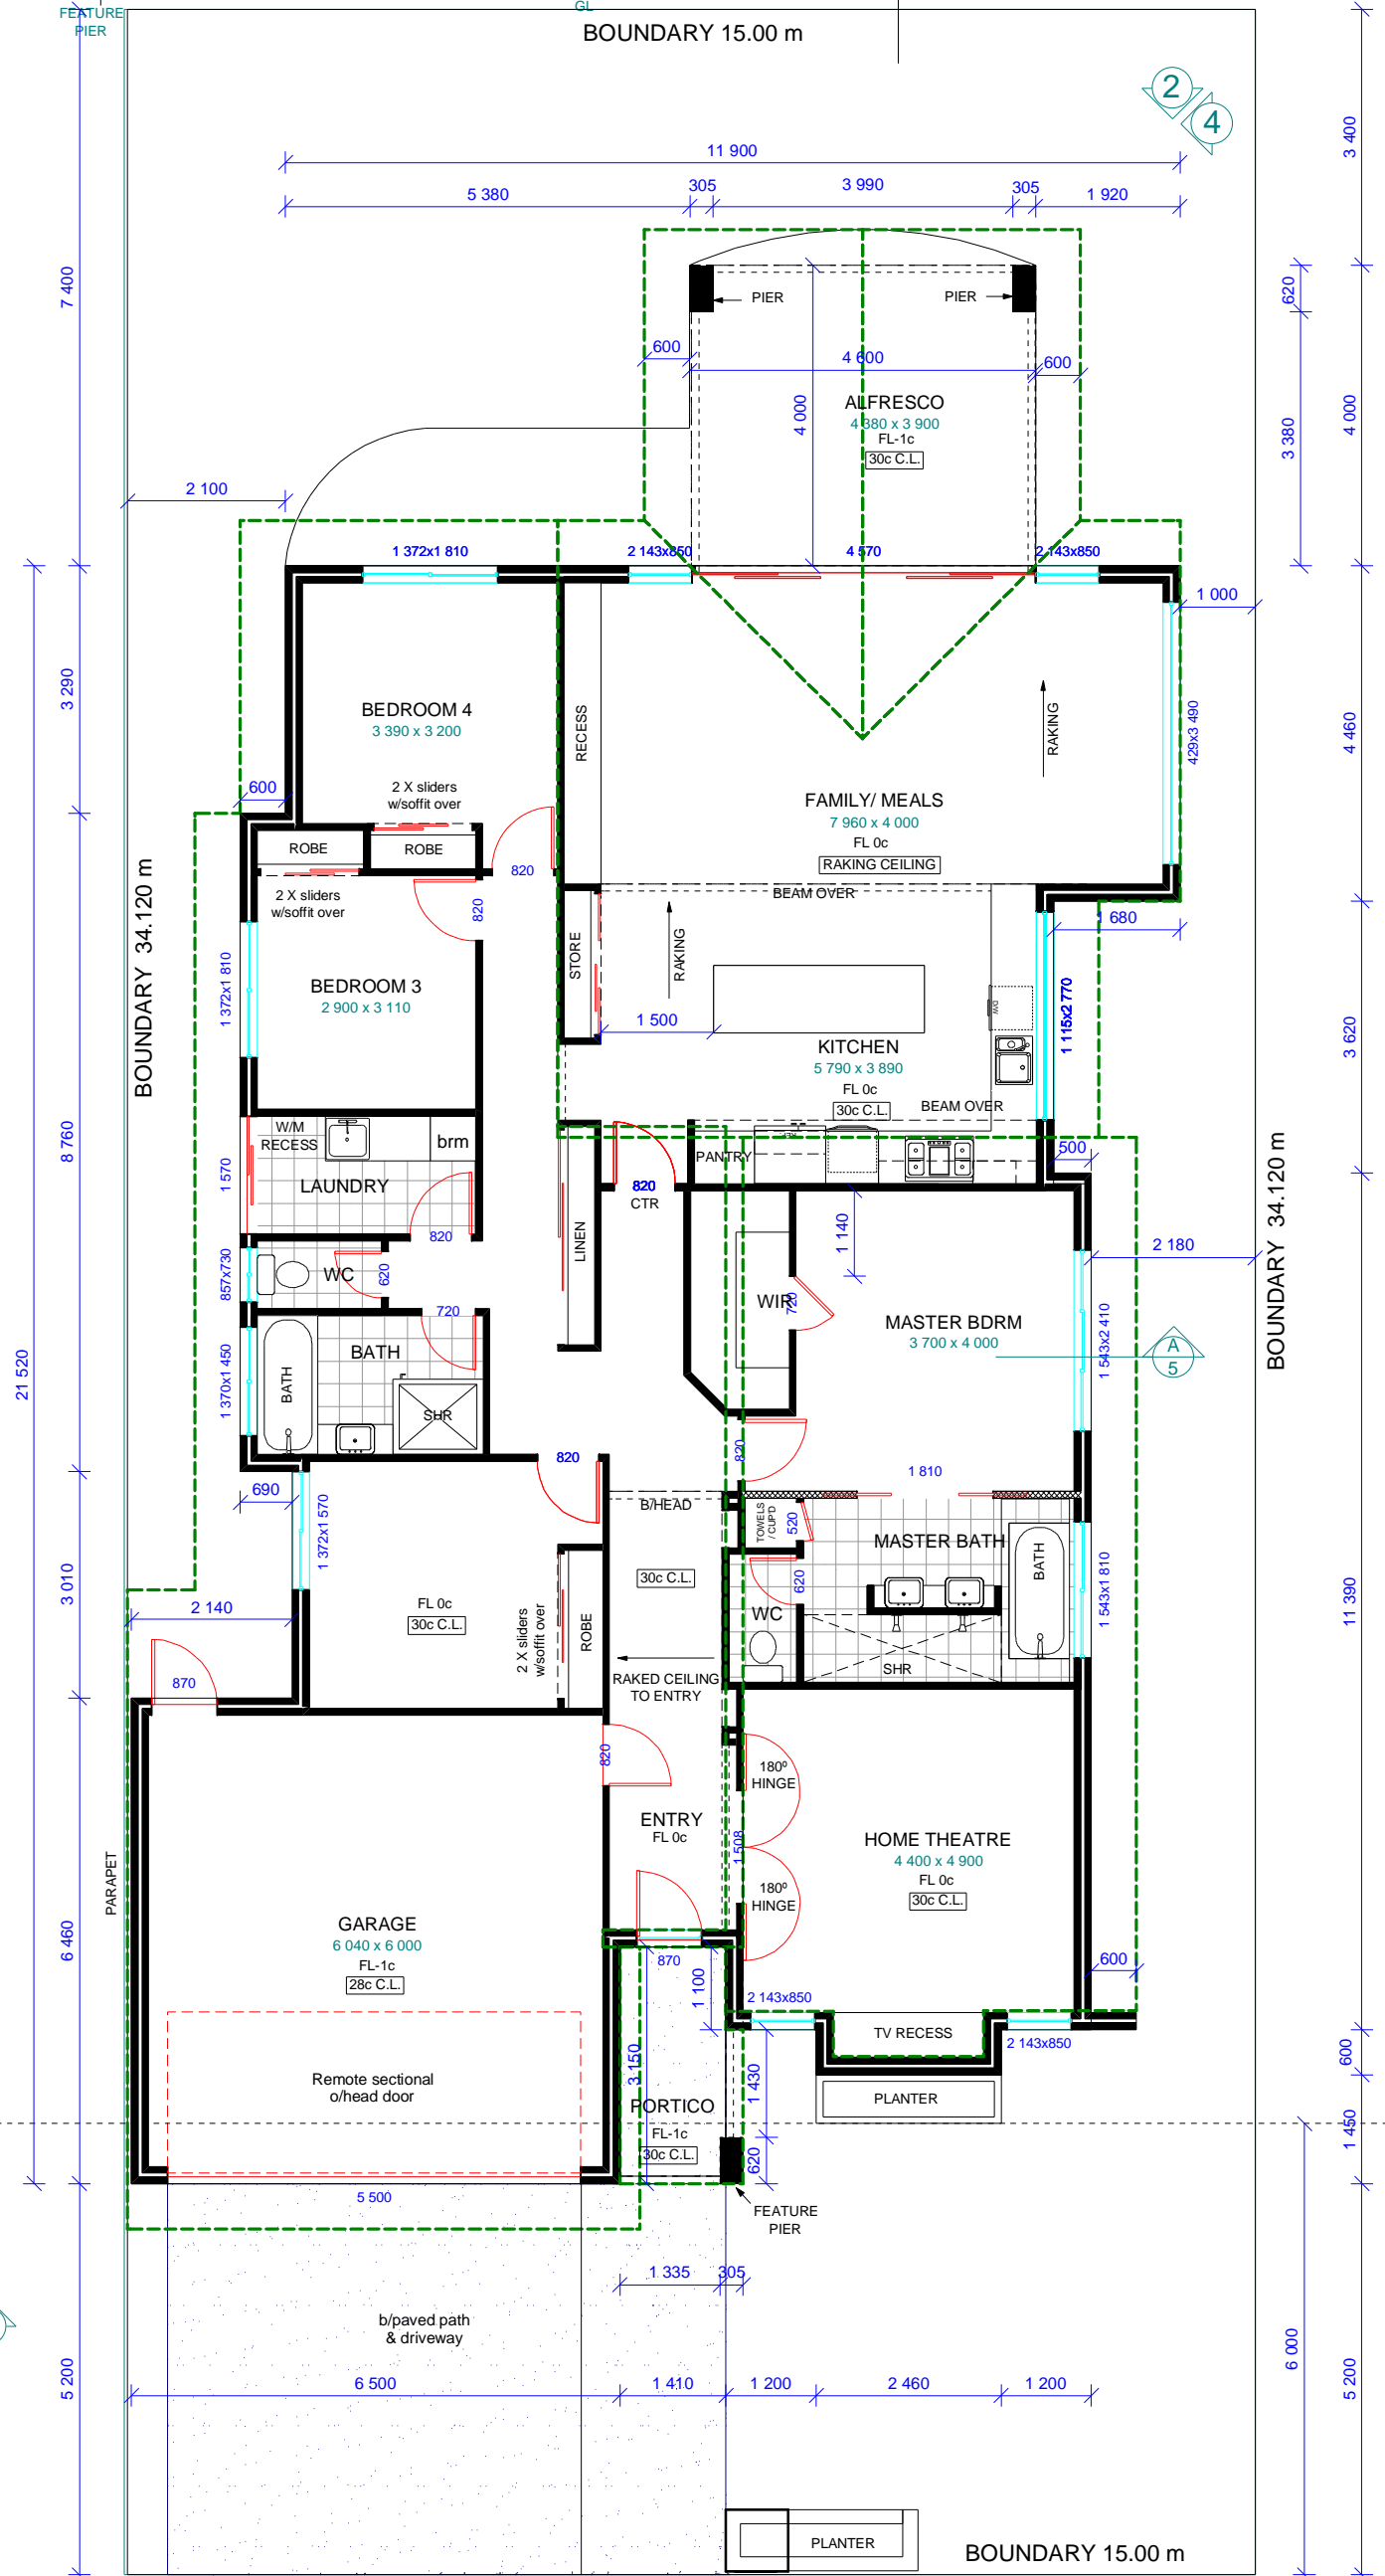


ELEVATION 1

HOUSE	198.934 m ² (66140 mm perimeter)
GARAGE/STORE	40.5126 m ²
PORCH	4.3005 m ²
SITE/LOT AREA..... = 512.00 m ²	
55% SITE COVERAGE..... = 256.00 m ²	
ACTUAL S/COVERAGE..... = 243.74m ² (47.60%)	

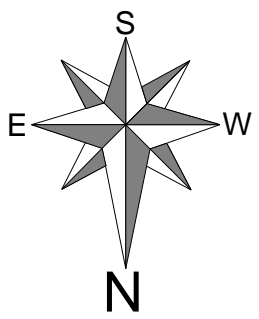

JOB No.	DWG TITLE	DESIGNED BY:	CHECKED:	DATE:	SCALE	PAGE:
CLIENT	PROJECT ADDRESS	DRAWN BY:	DATE	AMENDMENTS		
						of 04