
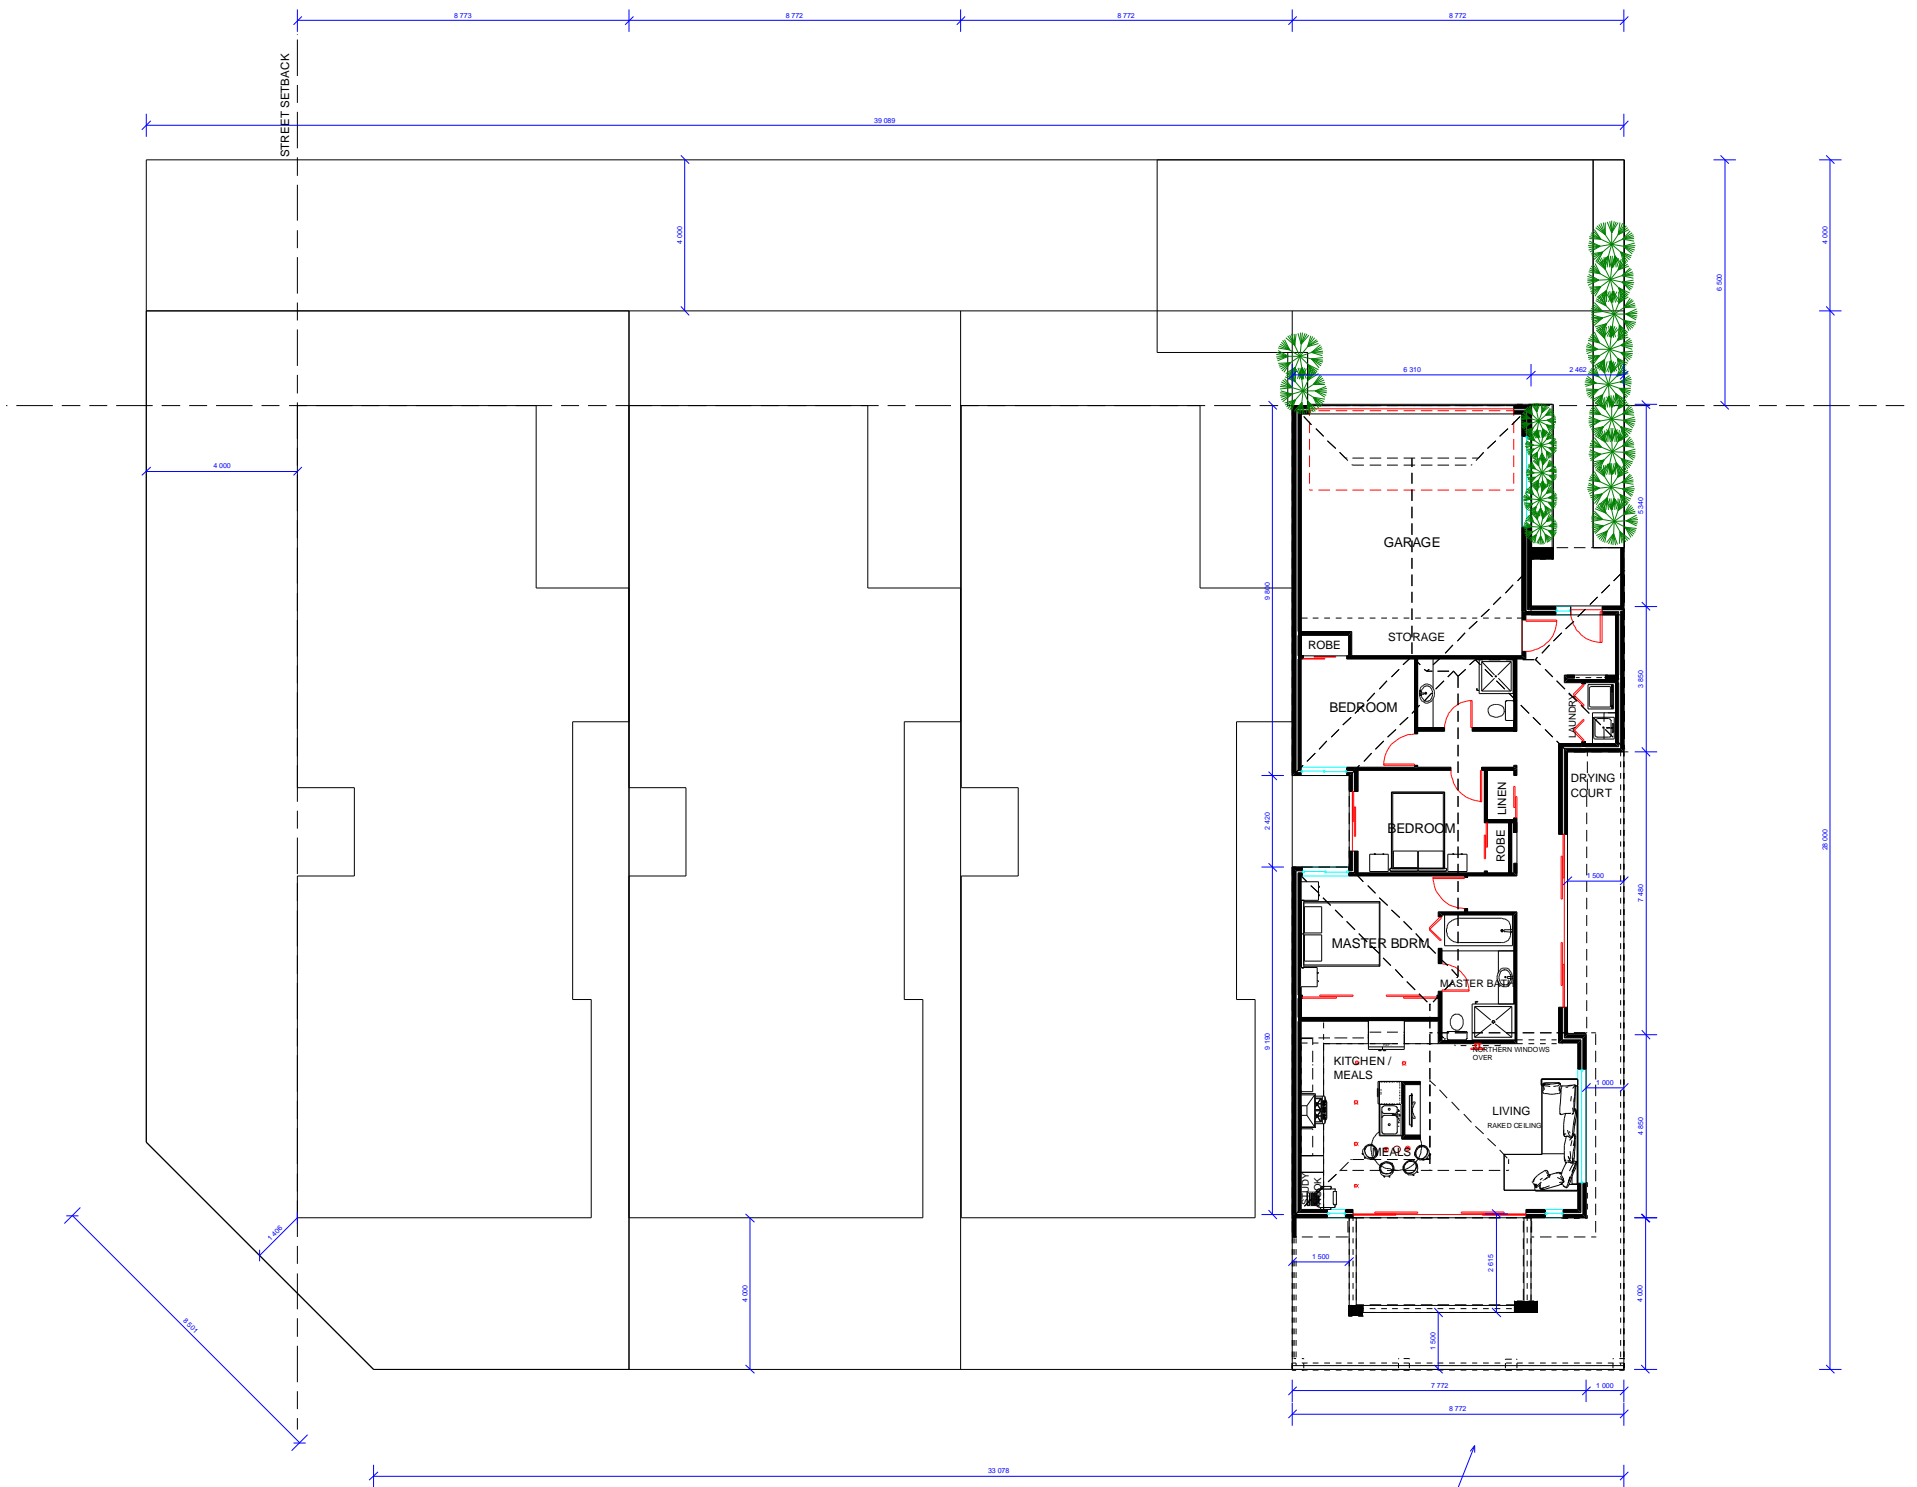


DATE	AMENDMENTS	JOB No.	DWG TITLE	DESIGNED BY:	SCALE	DATE:	PAGE:
		CLIENT	PROJECT ADDRESS	DRAWN BY:	CHECKED 1.		of 01
					CHECKED 2.		

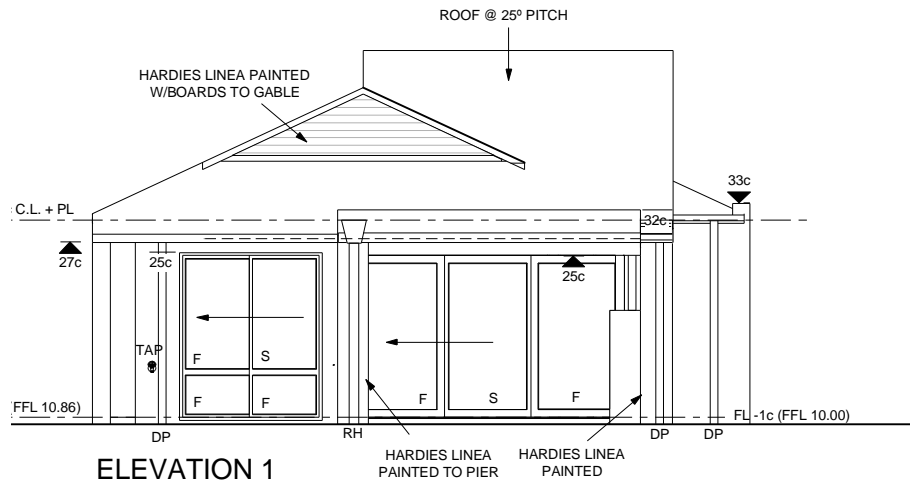

DATE	AMENDMENTS	JOB No.	DWG TITLE	DESIGNED BY:	SCALE	DATE:	PAGE:
							of 01
		CLIENT	PROJECT ADDRESS	DRAWN BY:	CHECKED 1:	CHECKED 2:	